

**SYMMETRY FIRST
ARCHITECTS,
LLC**
8600 Foundry Street
Box 20649
Savage, MD 20763
240-568-0700
240-568-0354 fax
www.symmetryfirst.com

I CERTIFY THAT THESE DOCUMENTS WERE
PREPARED OR APPROVED BY ME, AND THAT I
AM A DULY LICENSED ARCHITECT UNDER THE
LAWS OF THE STATE OF MARYLAND, LICENSE
NUMBER 9721. EXPIRATION DATE 11-2-11

NOTE: THESE DRAWINGS ARE THE PROPERTY
OF SYMMETRY FIRST ARCHITECTS, LLC AND, AS
SUCH, MAY NOT BE REPRODUCED OR RE-USED
WITHOUT THE WRITTEN CONSENT OF SYMMETRY FIRST
ARCHITECTS, LLC.

**PROJECT PHASE
BID
DOCUMENTS**

PROJECT TITLE

**A.O.C.
TENANT
BUILD-OUT**


**2001 COMMERCE PARK DR.,
SUITE 2001-B
ANNAPOLIS, MD 21401**

REVISIONS	
NO.	DATE ISSUED FOR
1	10.21.11 PERMIT REVISIONS

PROJECT NUMBER	11-160
DATE	9.1.11
SCALE	AS NOTED

DRAWING TITLE
**GWB & ALI
BULKHEAD
DETAIL**

SHEET NUMBER
A4

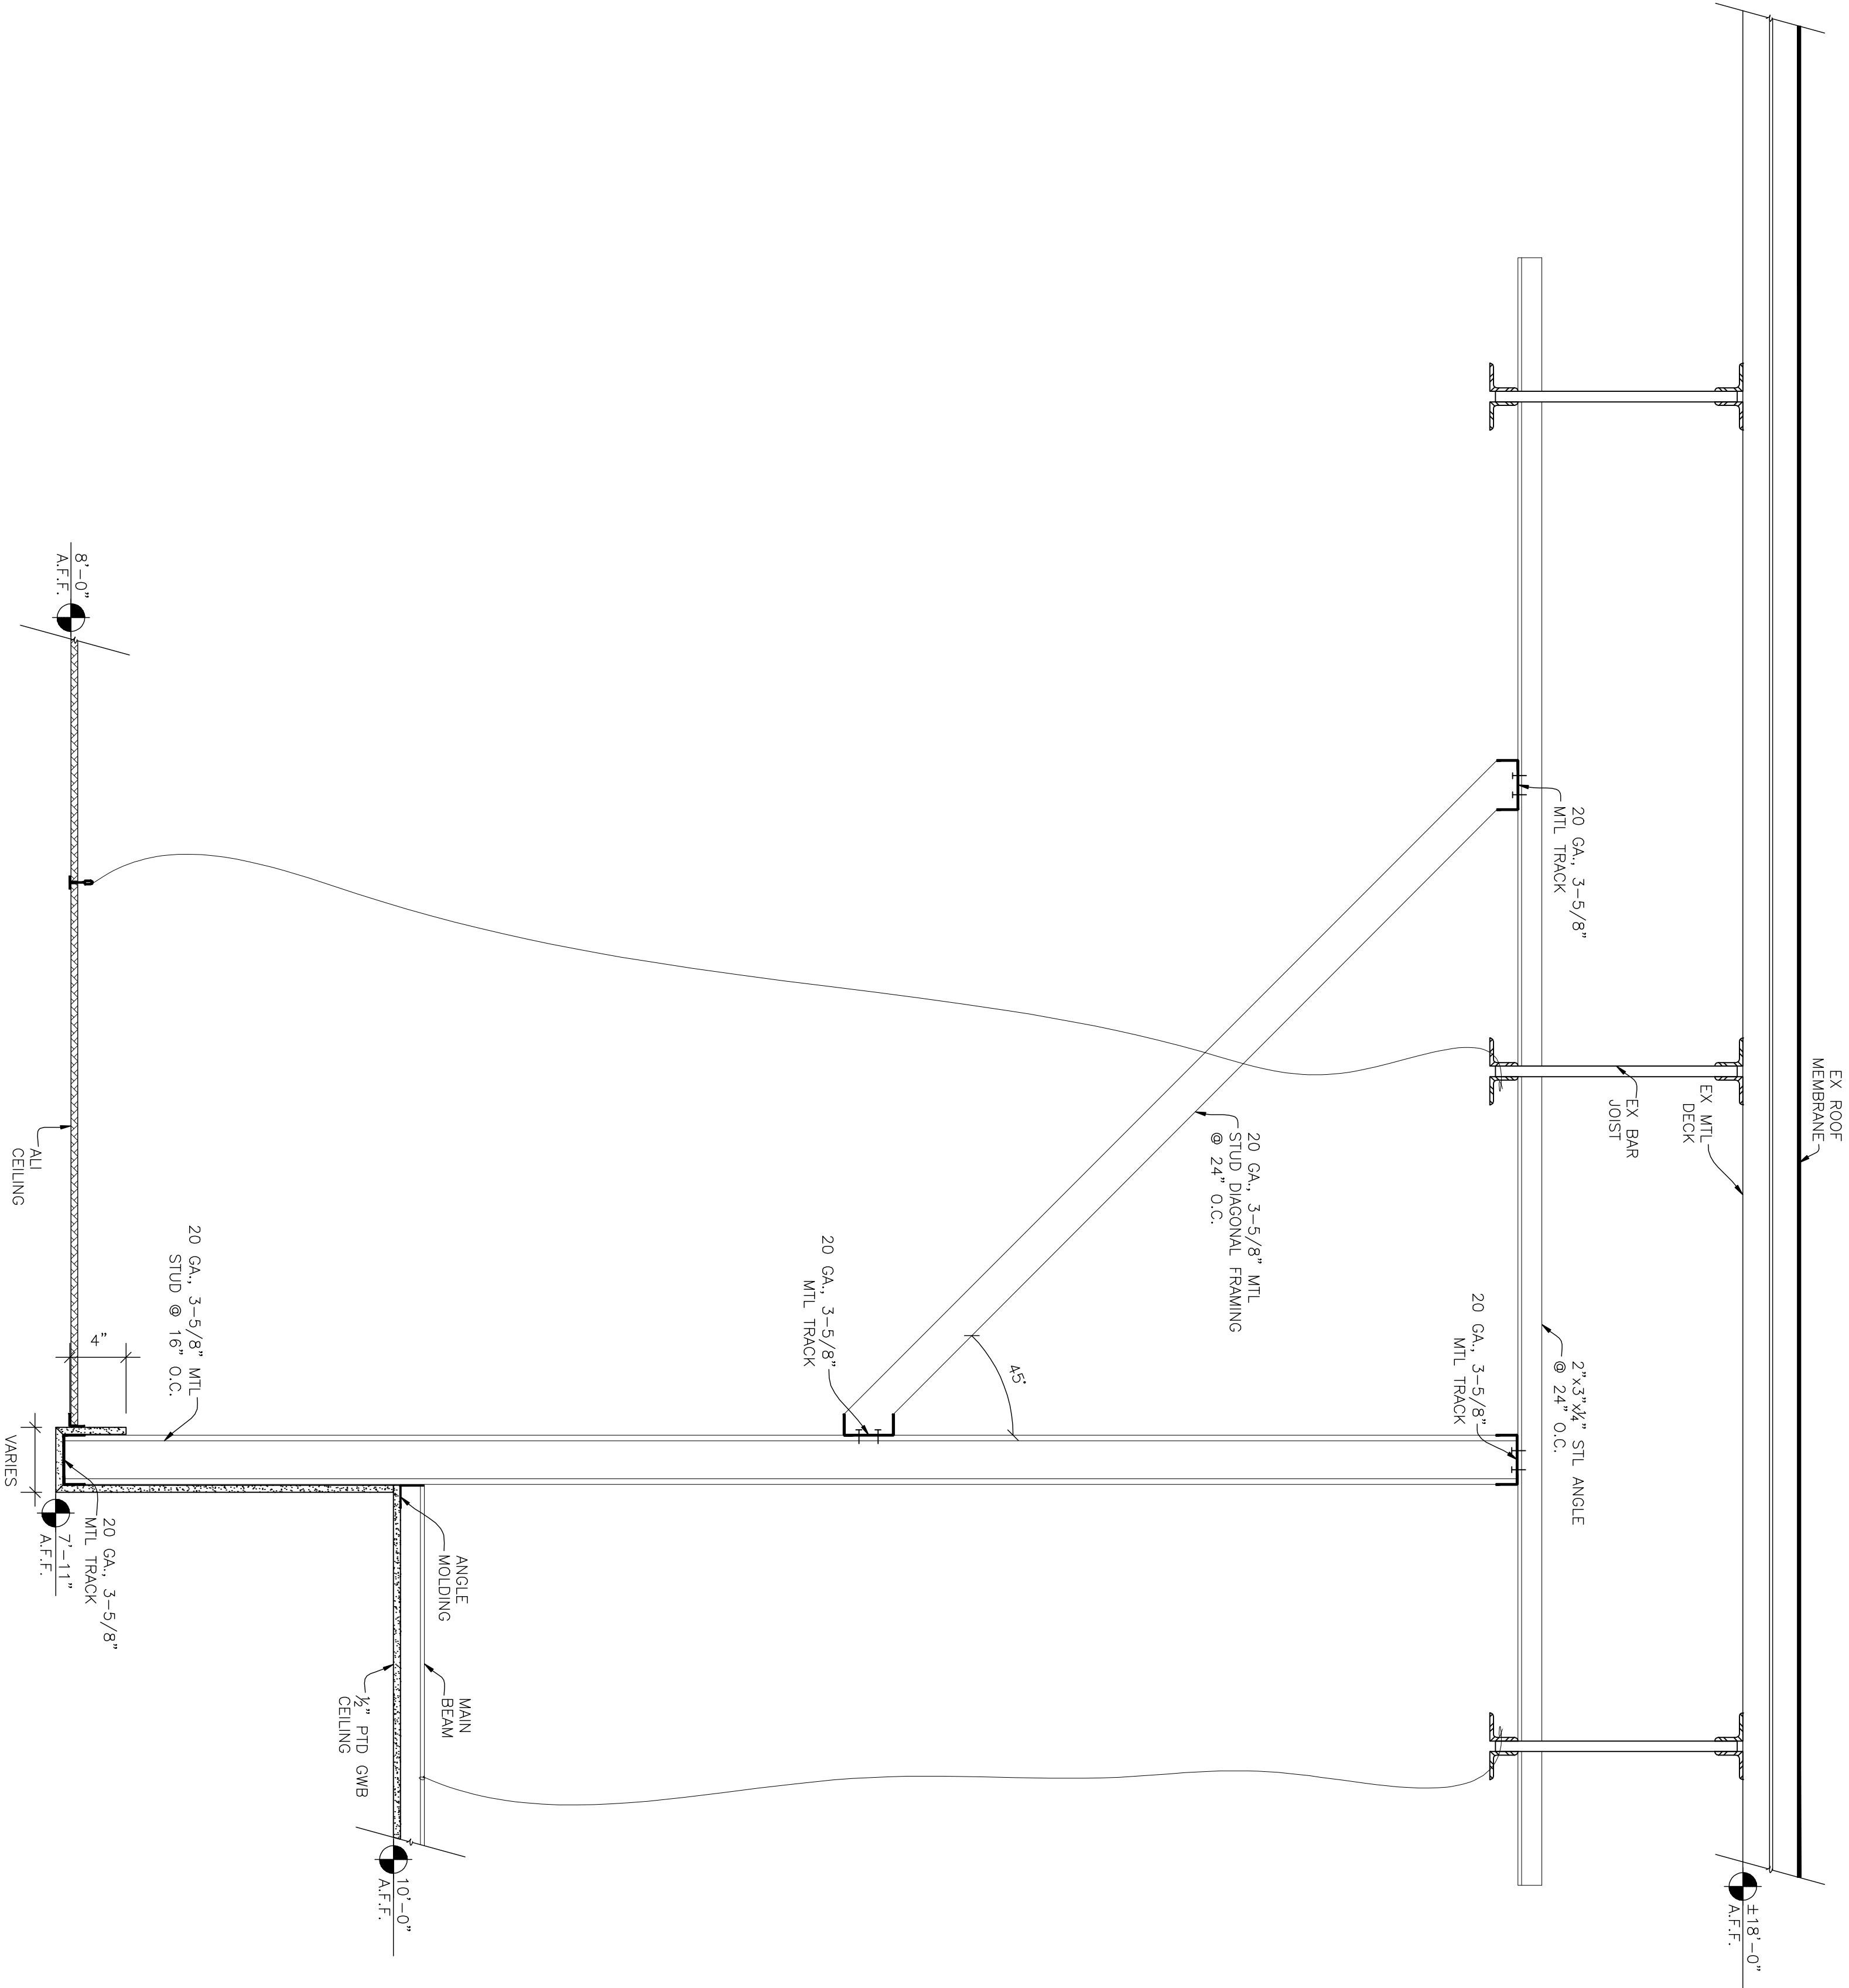

**GWB & ALI CEILING
BULKHEAD DETAIL**

1/16
SCALE: 1/4\"/>